


FACILITY INDEX

BUILDING	NAME
A	CLASSROOM BUILDING
B	AUDITORIUM
C	COURTYARD CAFE AND PUBLIC SAFETY
D	STUDENT CENTER
E	SCIENCES BUILDING
F	FACULTY OFFICES AND LABS
G	LEARNING RESOURCES
H	PLANT OPERATIONS
I	PLANT OPERATIONS
J	BUSINESS AND TECHNOLOGY CENTER
K	NCEF EARLY CHILDHOOD DEVELOPMENT CENTER
L	NCEF PEDIATRIC DENTAL CENTER / UNIVERSITY OF FLORIDA COLLEGE OF DENTISTRY
M	STUDENT SERVICES BUILDING
N	WEISS HEALTH SCIENCES HALL

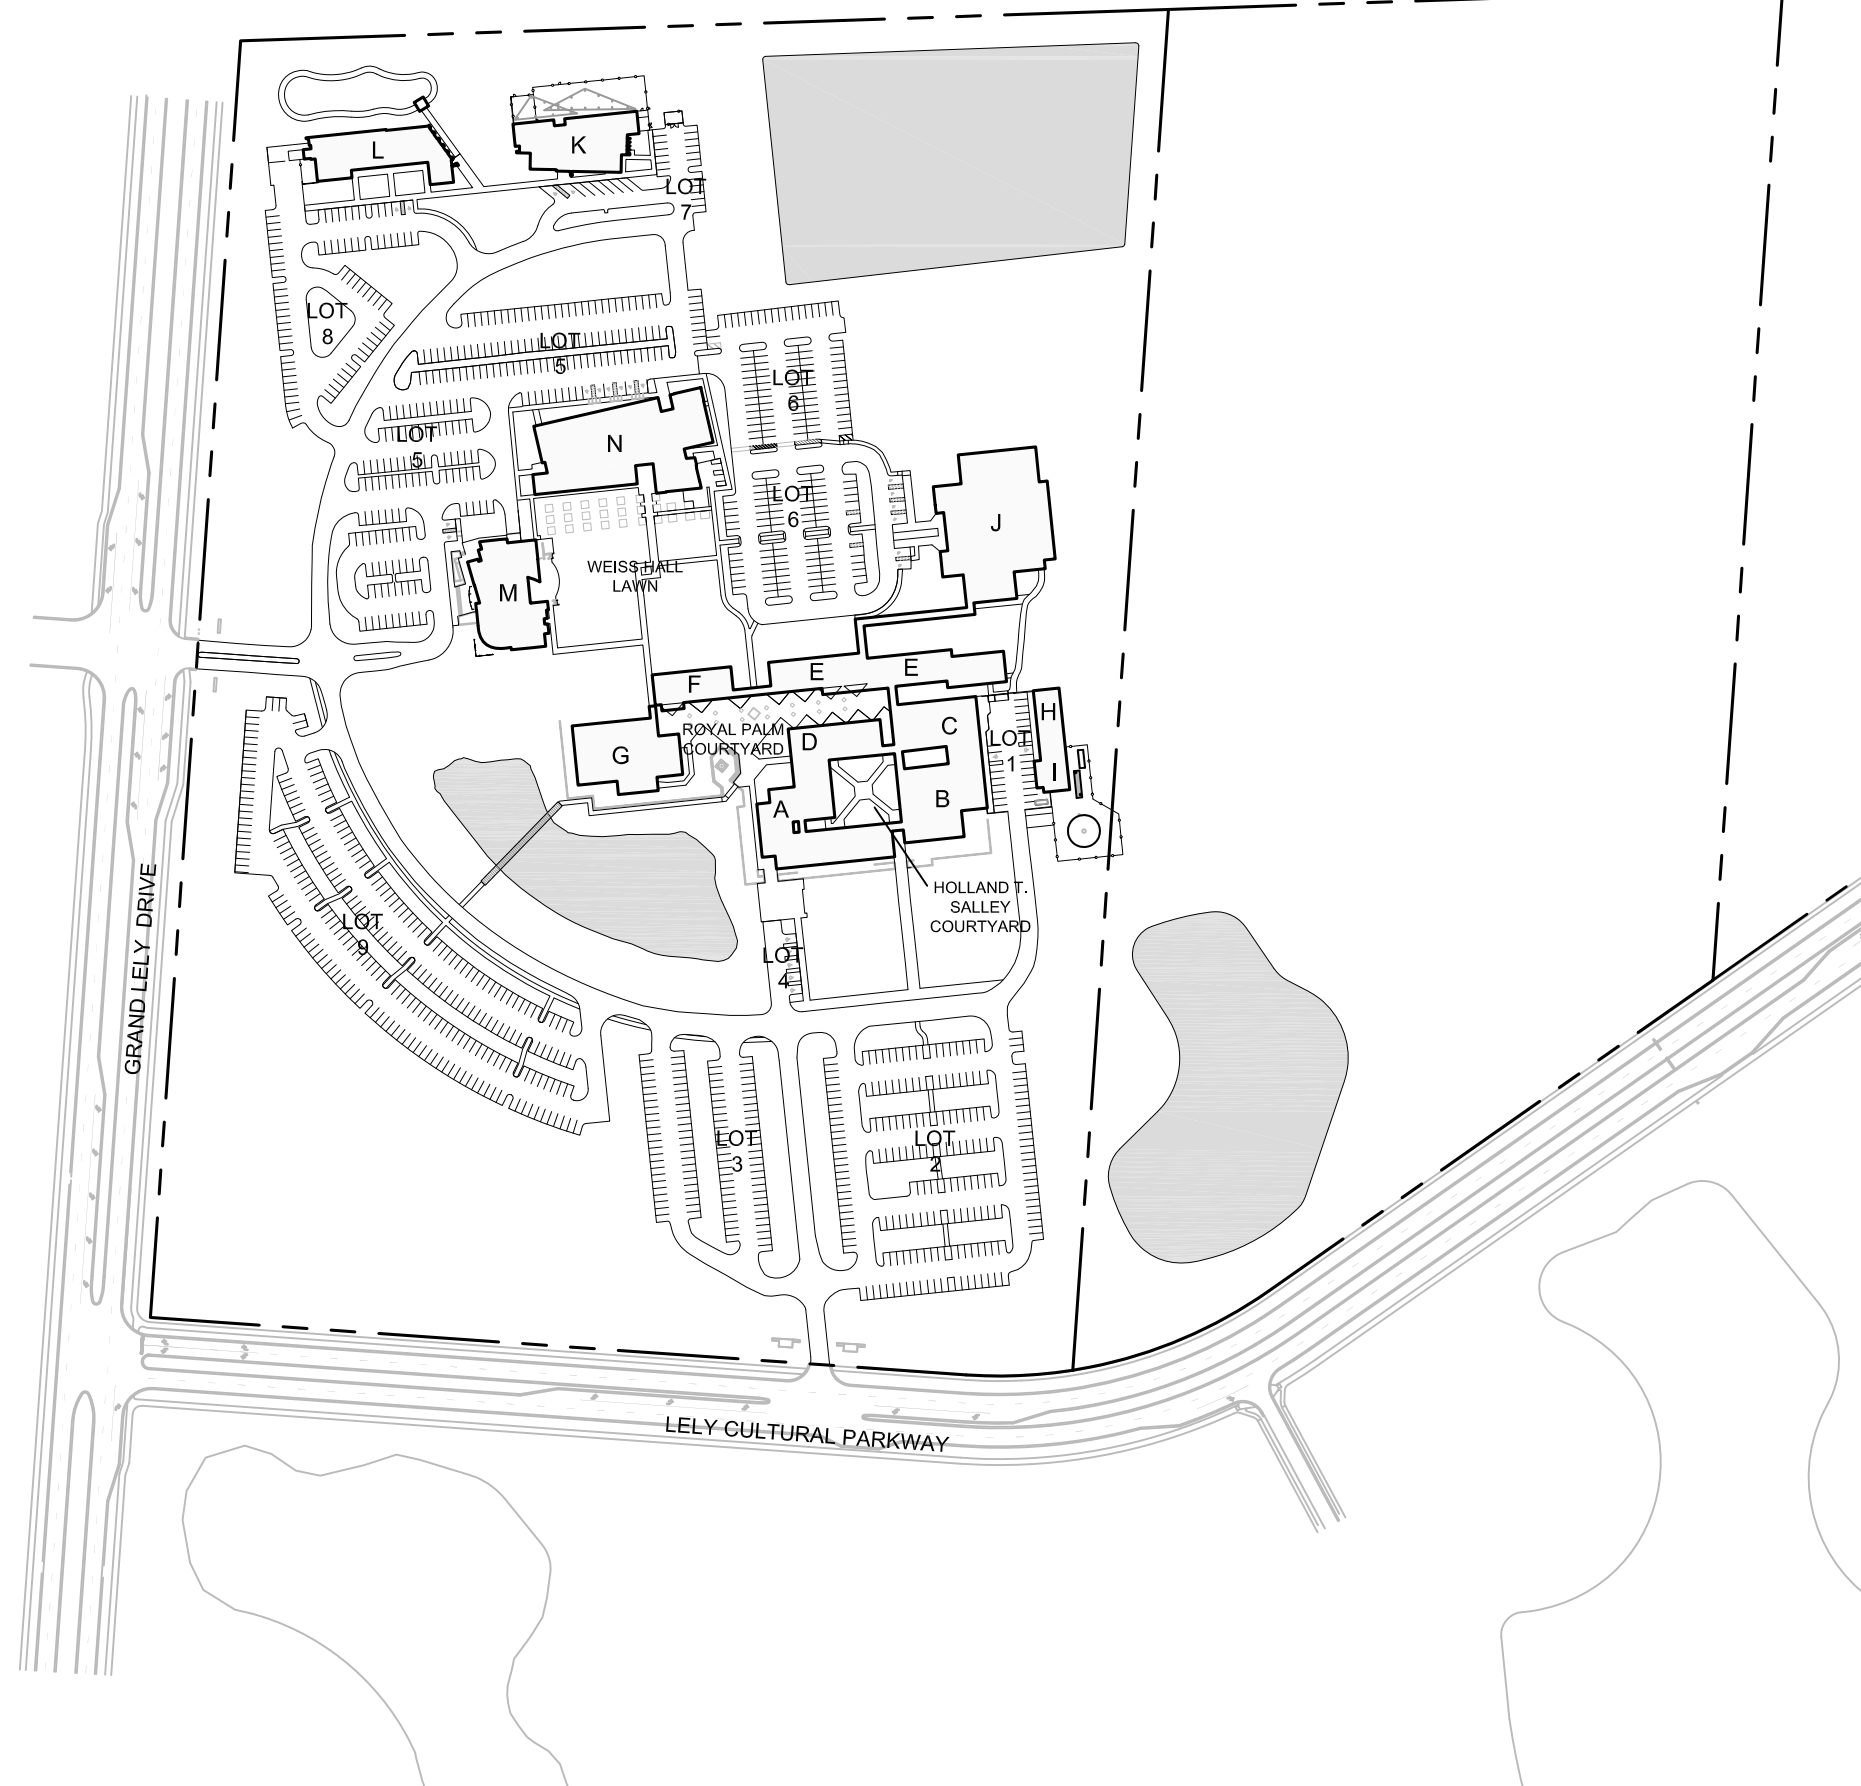

DEPARTMENT OF FACILITIES PLANNING

**SITE PLAN**  
7007 LELY  
CULTURAL PKWY.  
**COLLIER CAMPUS**

COLLIER COUNTY  
NAPLES, FLORIDA

DISCLAIMER  
DRAWING INFORMATION  
ACCURATE FOR PLANNING  
PURPOSES ONLY. VERIFY ALL  
INFORMATION AS REQUIRED.

REVISION	
DESC.	DATE
ISSUED TO AGENCIES	10/01/13

AREA  
SITE PLAN 80 ACRES



SITE PLAN  
SCALE: NOT TO SCALE

SHEET NUMBER:

**1**