


FACILITY INDEX

BUILDING	NAME
A	ADMINISTRATION AND STUDENT SERVICES BUILDING
B	CLASSROOM BUILDING
C	CLASSROOM BUILDING

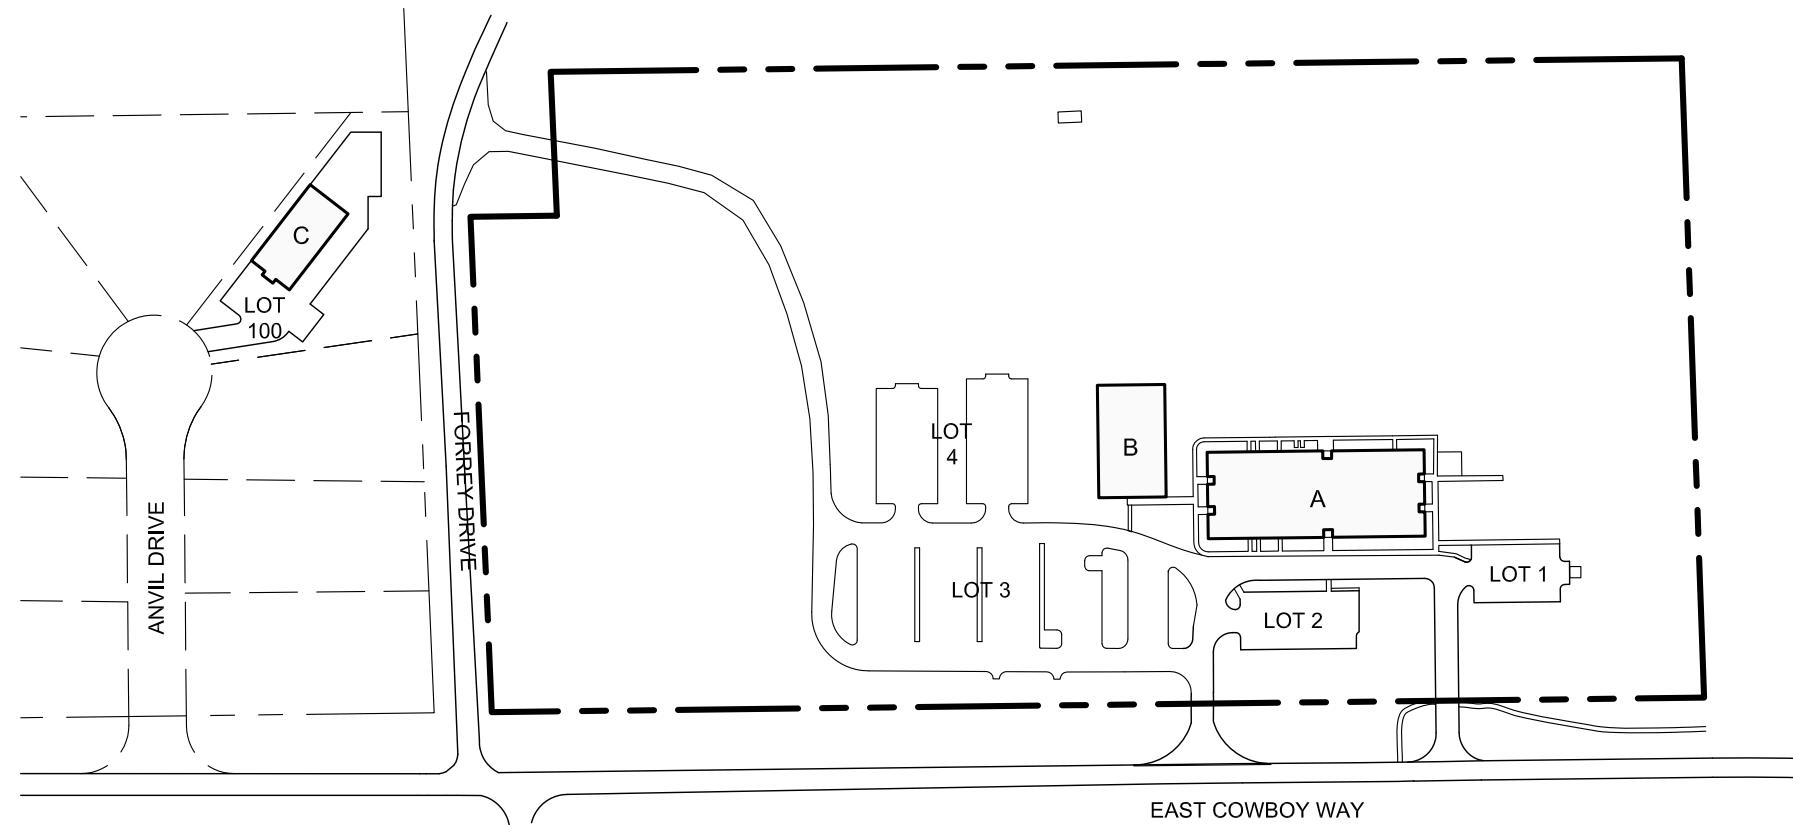

DEPARTMENT OF FACILITIES PLANNING

SITE PLAN
 1092 EAST COWBOY WAY
 HENDRY GLADES CAMPUS

HENDRY COUNTY
 LABELLE, FLORIDA

DISCLAIMER
 DRAWING INFORMATION ACCURATE FOR PLANNING PURPOSES ONLY. VERIFY ALL INFORMATION AS REQUIRED.

REVISION

DESC.	DATE
ISSUED TO AGENCIES	10/01/13

AREA
 SITE PLAN 19 AC



SITE PLAN
 SCALE: NOT TO SCALE

SHEET NUMBER:
1