

STUDENT ACTIVITY CENTER (PHASE I)

FLORIDA SOUTH WESTERN

FORT MYERS, FLORIDA

FLORIDA
SOUTH WESTERN
STATE COLLEGE



FLYNN-FINDERUP


ARCHITECTS
AA26002818 Established 1985

CAMPUS MAP



SITE PLAN

SCALE: 1" = 100'

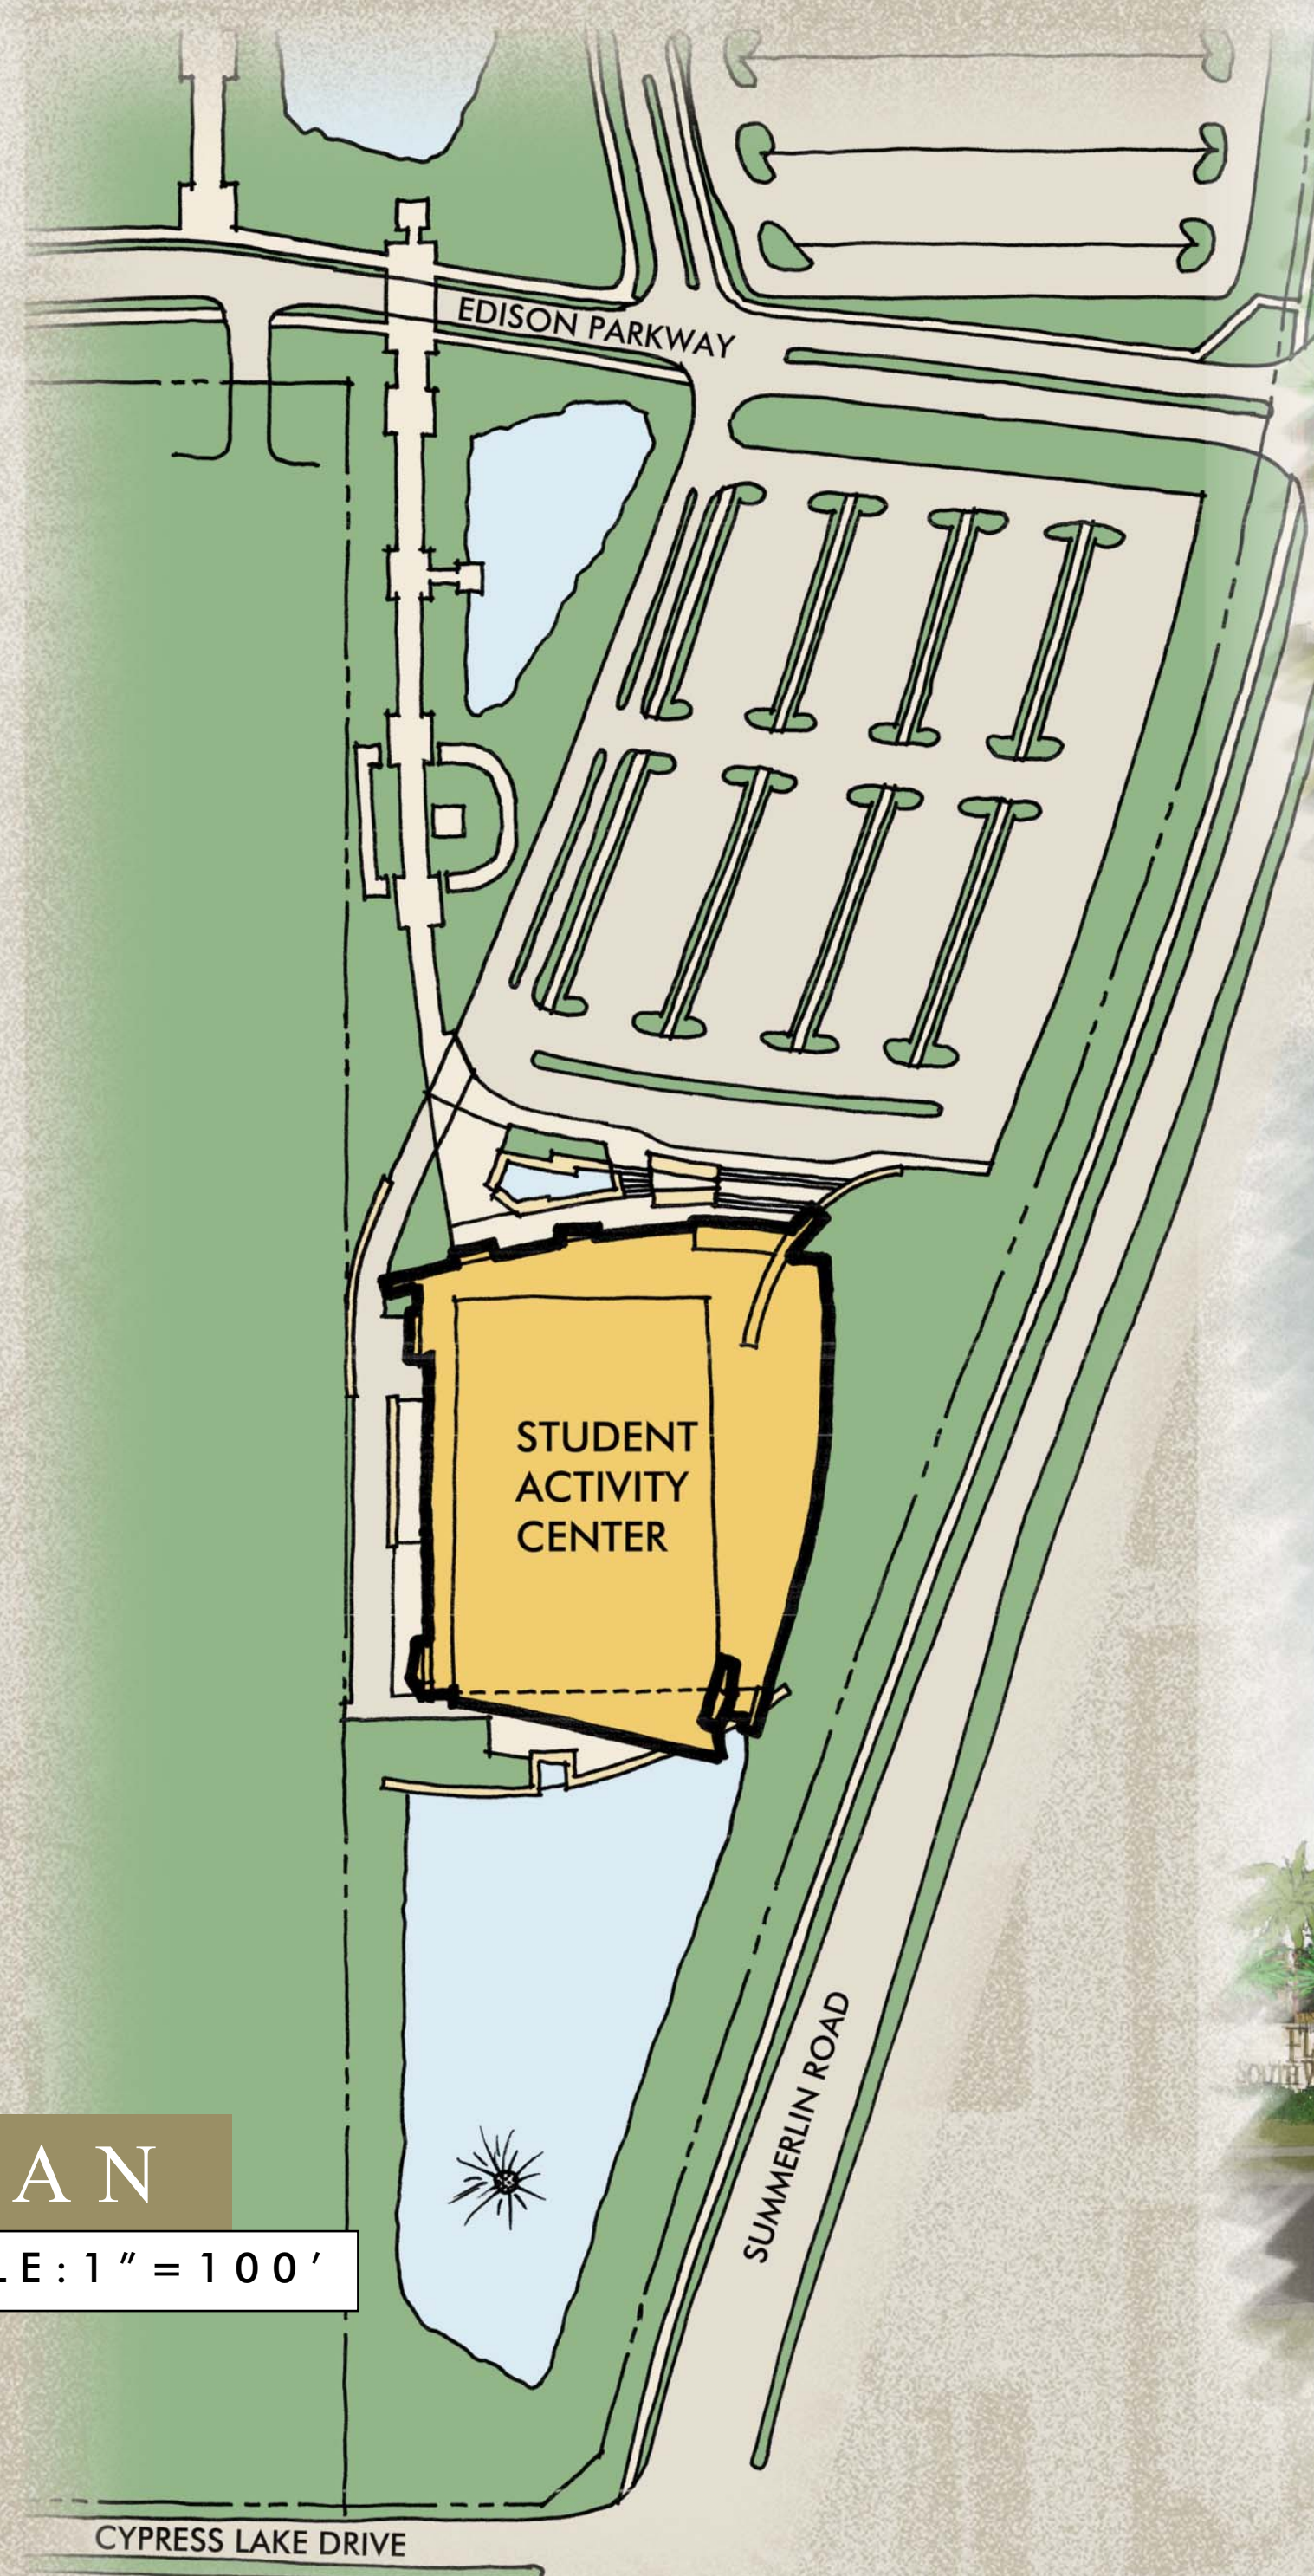

STUDENT ACTIVITY CENTER (PHASE I)

FLORIDA SOUTHWESTERN


FORT MYERS, FLORIDA

FLORIDA SOUTHWESTERN STATE COLLEGE


FLOOR PLANS

SCALE: 1/16" = 1'-0"

FIRST FLOOR

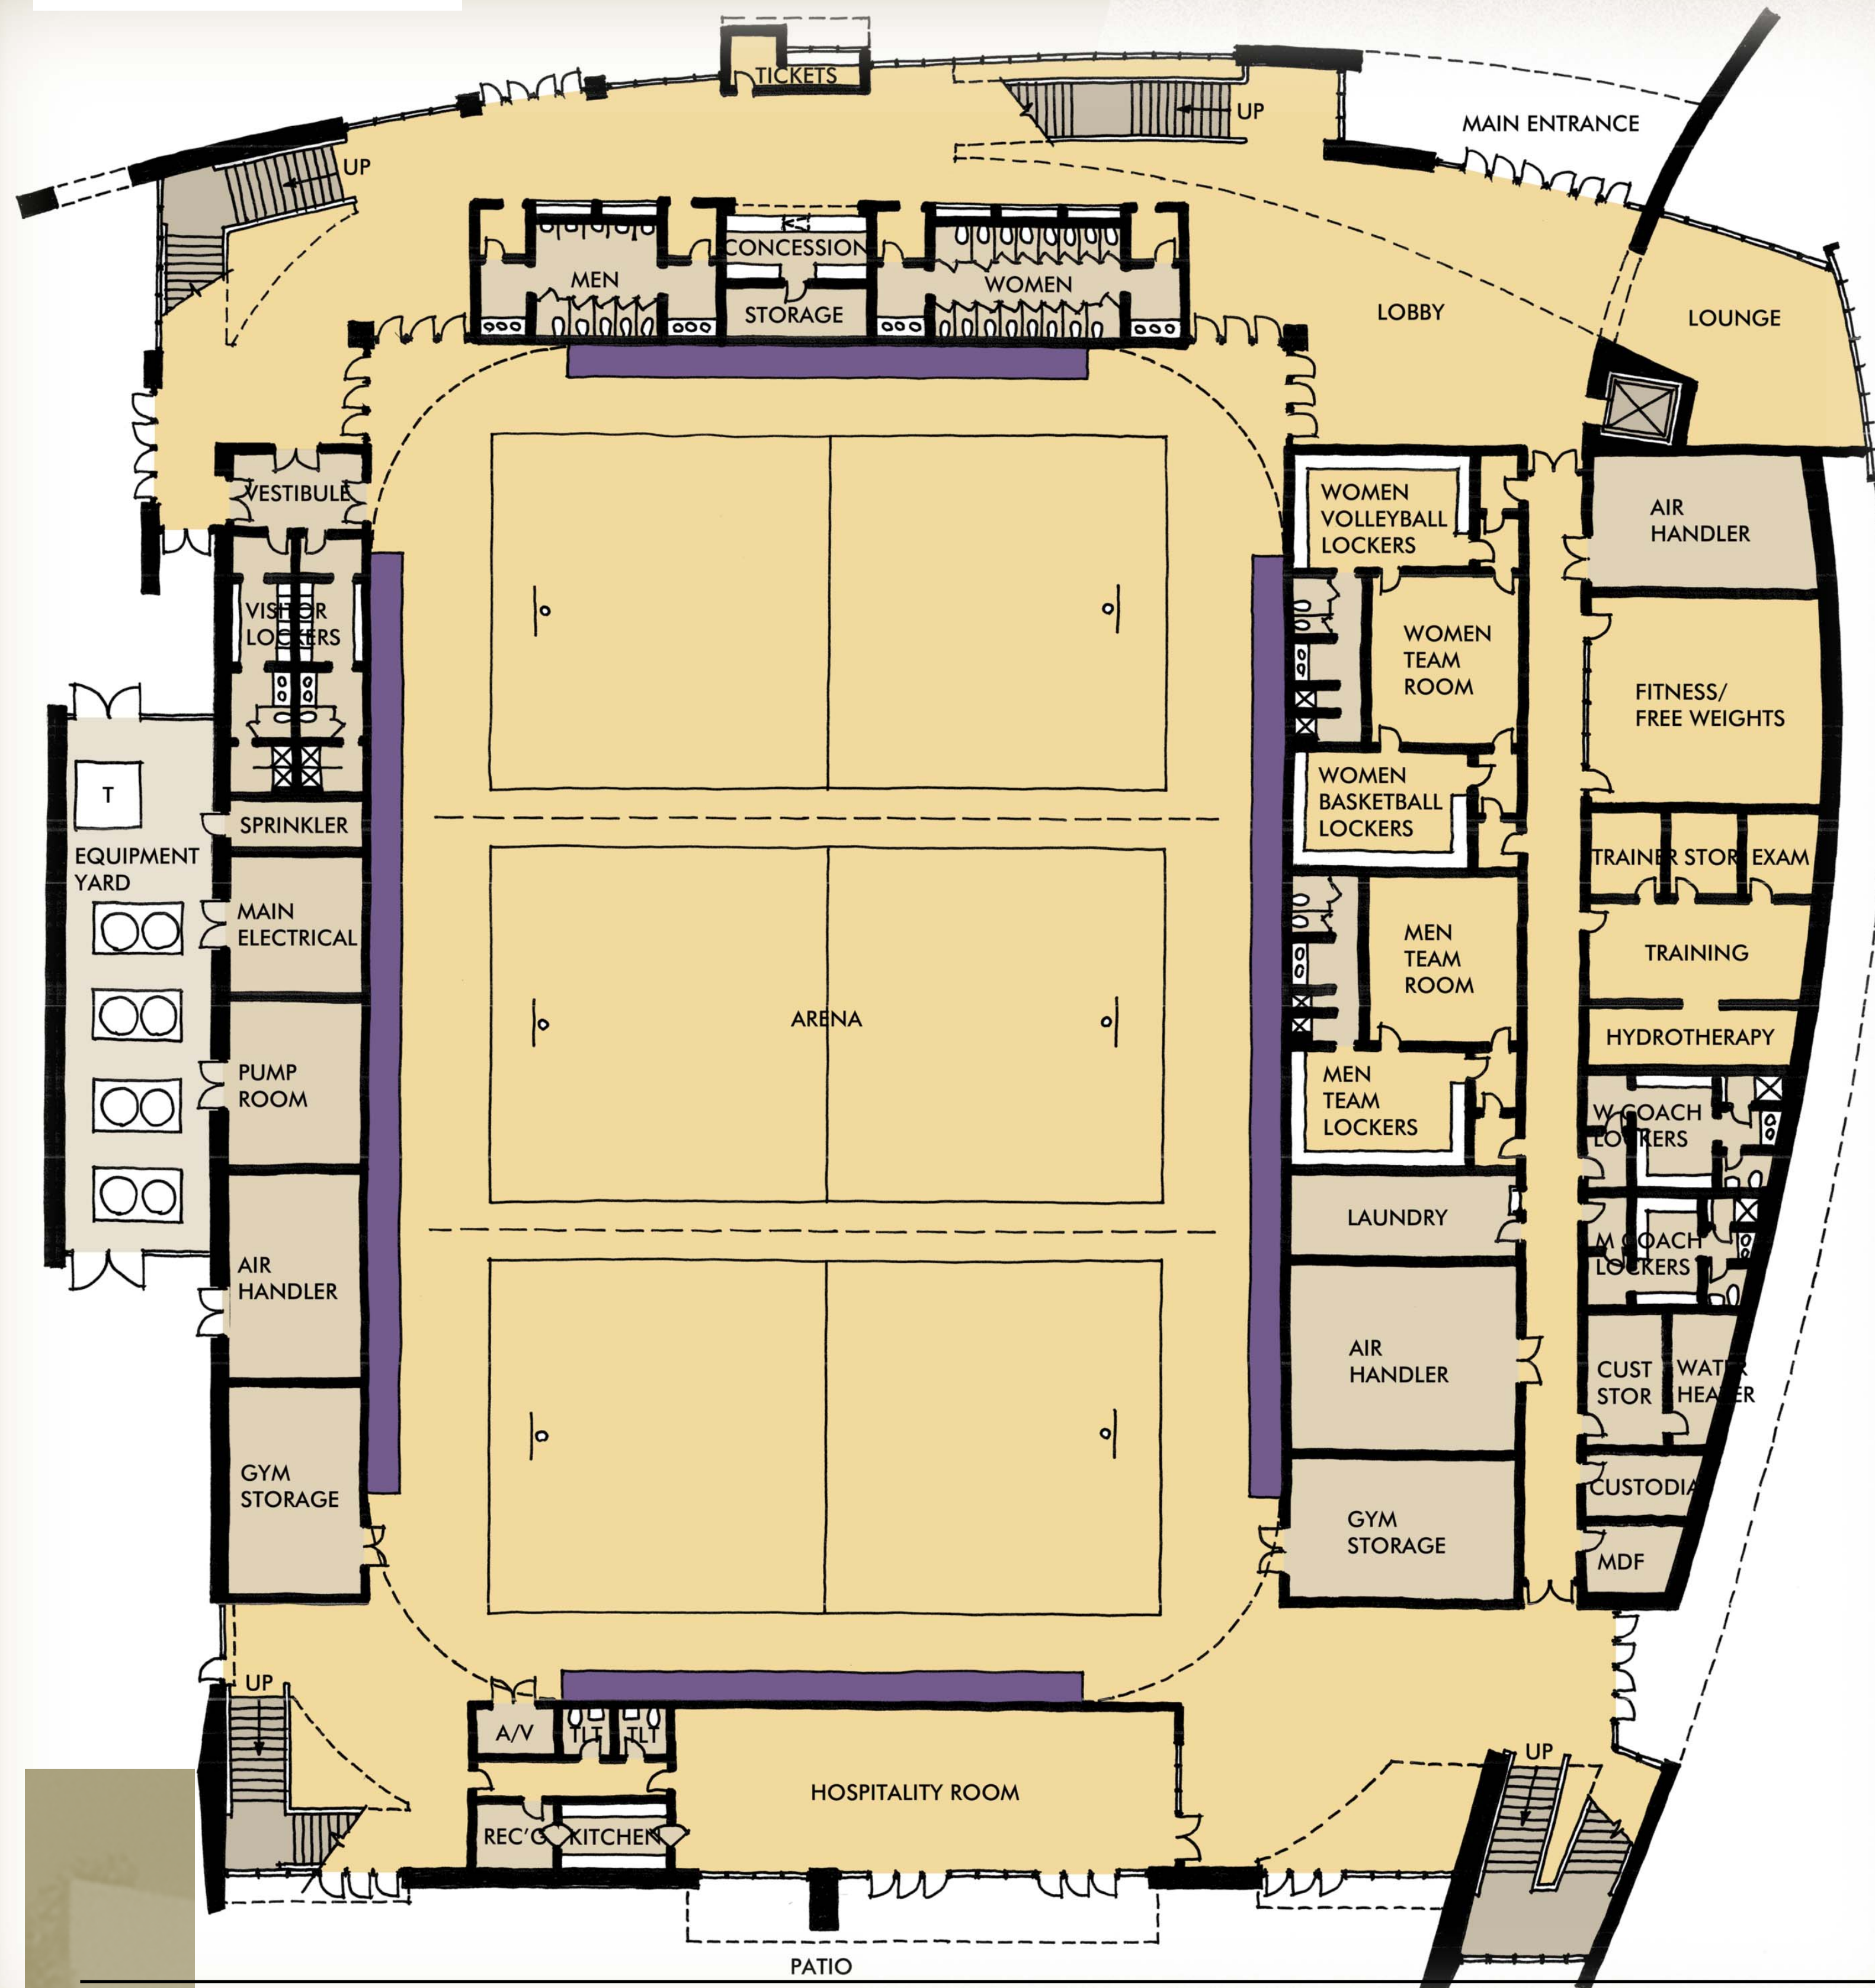

SECOND FLOOR

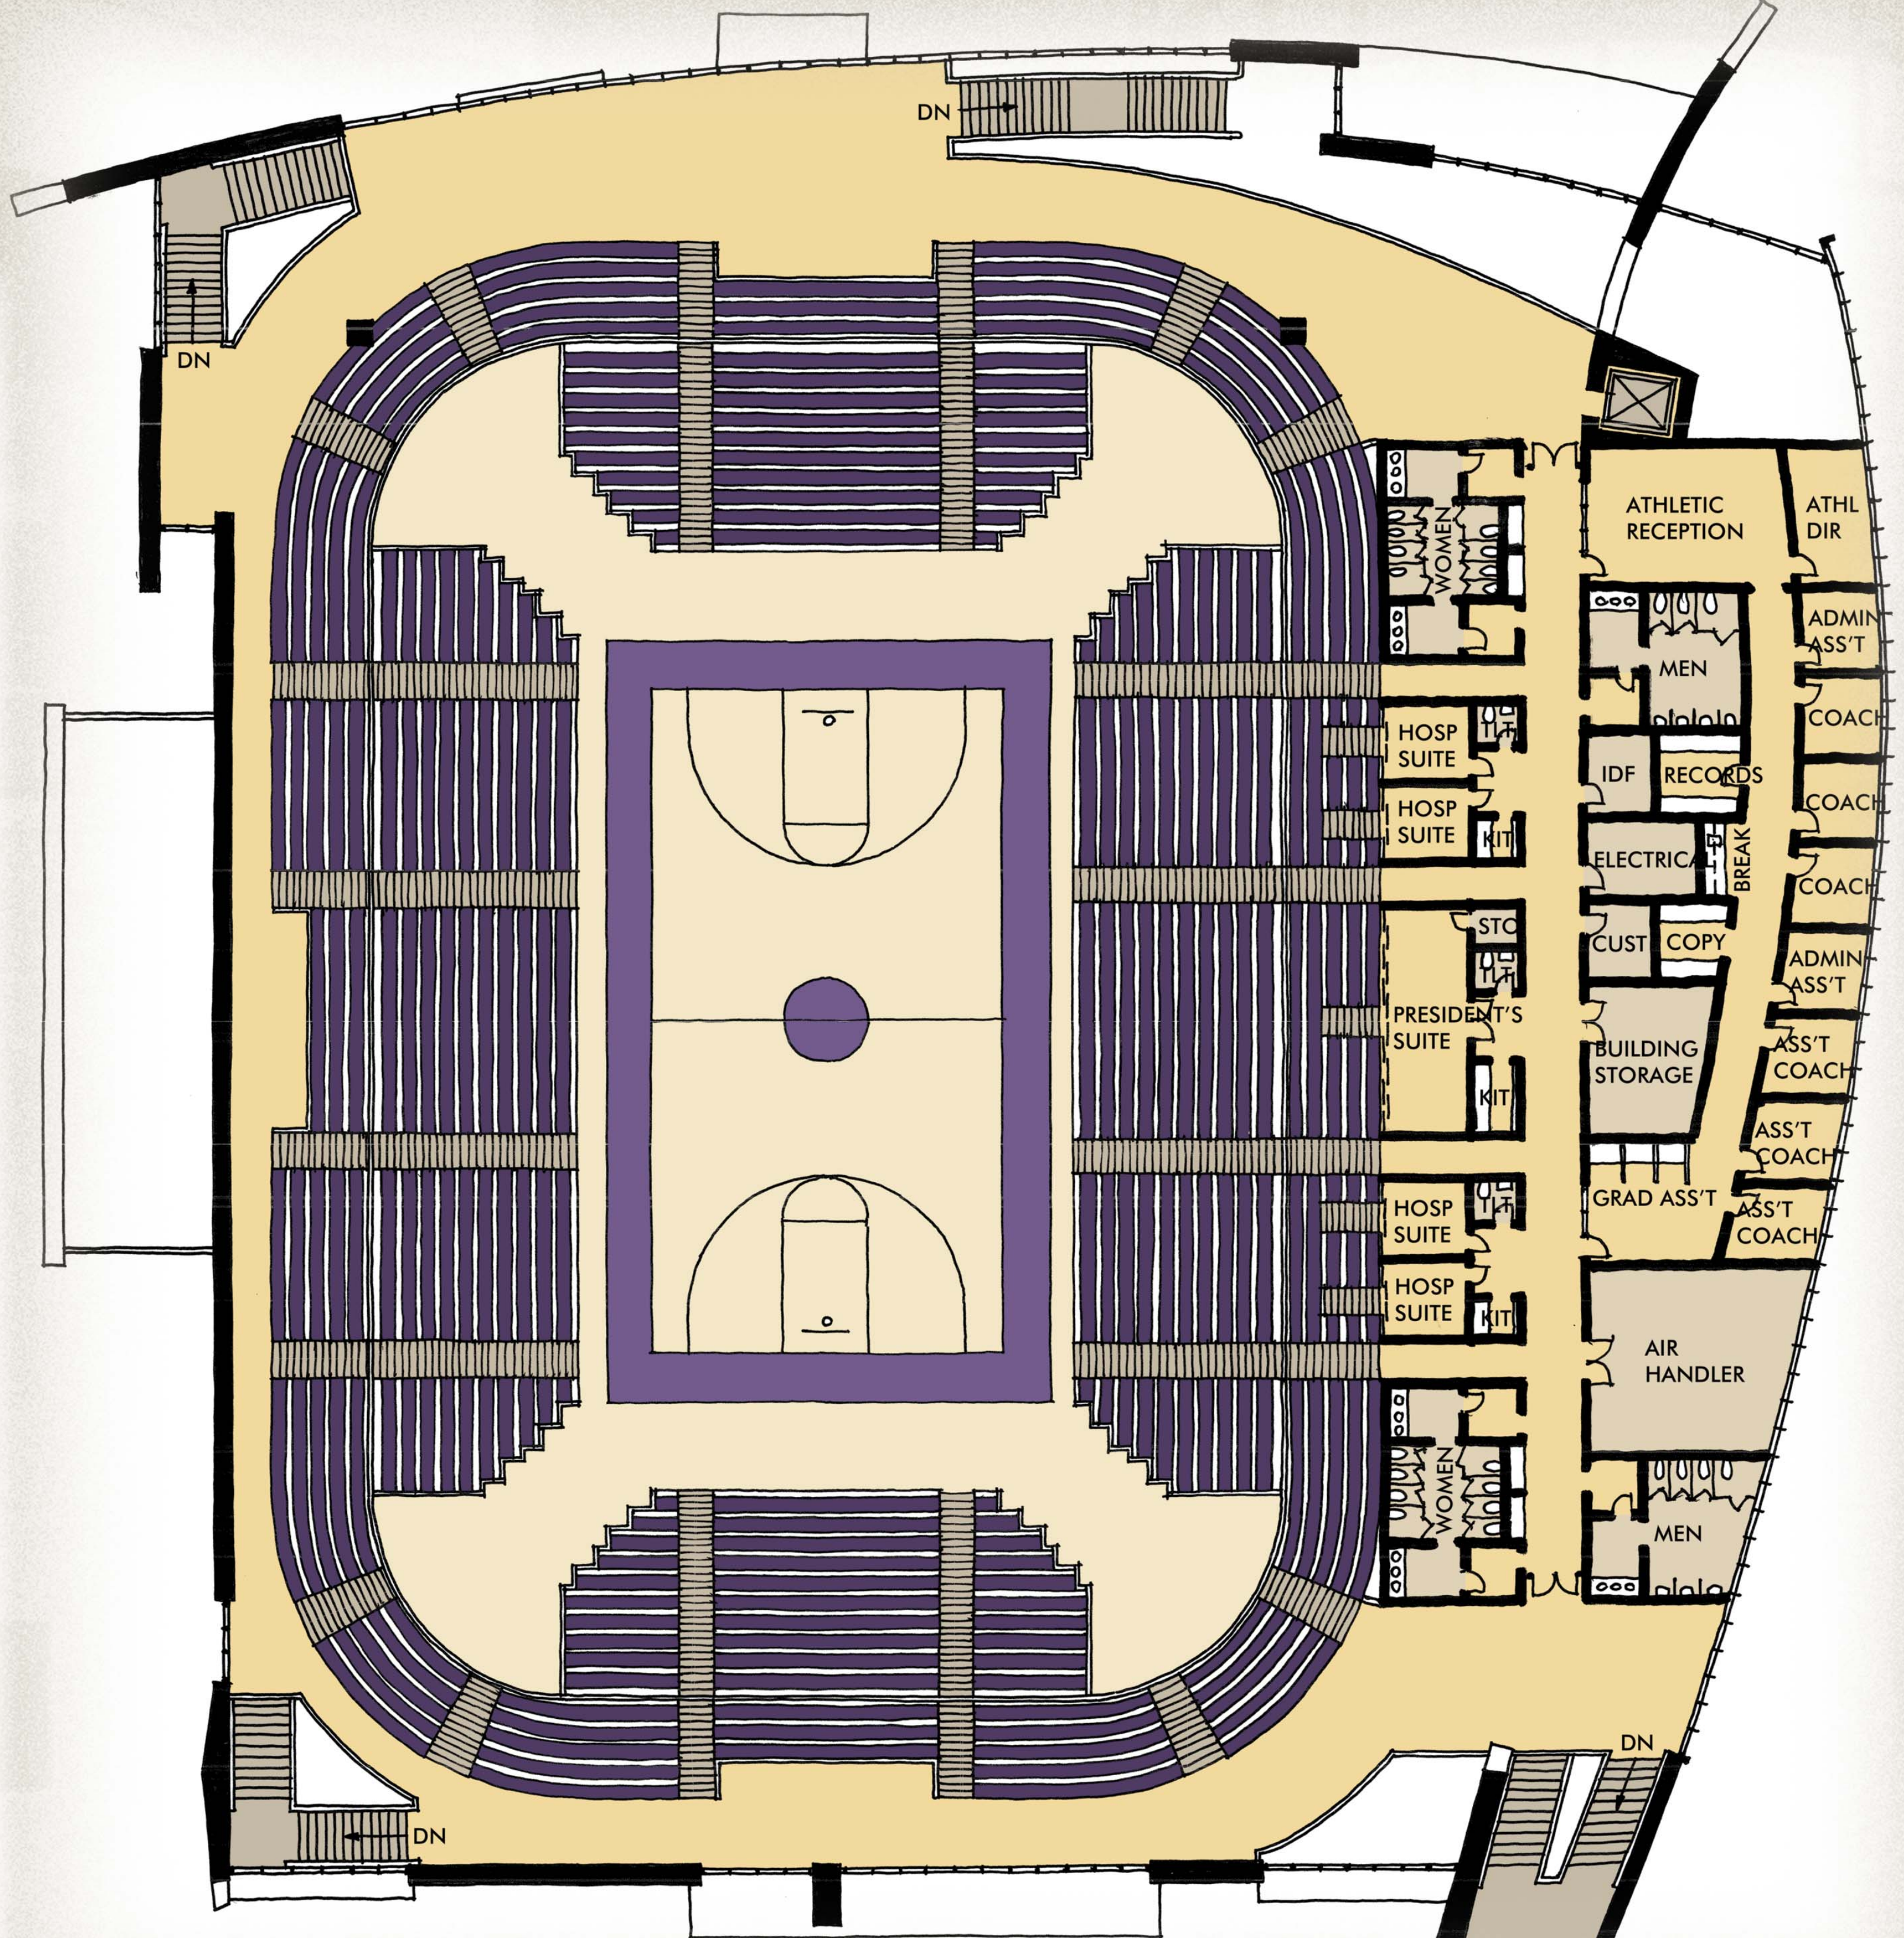

STUDENT ACTIVITY CENTER (PHASE I)

FLORIDA SOUTHWESTERN
FORT MYERS, FLORIDA

FLORIDA
SOUTHWESTERN
STATE COLLEGE

 FLYNN-FINDERUP
ARCHITECTS
AA26002818 Established 1985




STUDENT ACTIVITY CENTER (PHASE I)

FLORIDA SOUTHWESTERN
FORT MYERS, FLORIDA




FLORIDA
SOUTHWESTERN
STATE COLLEGE

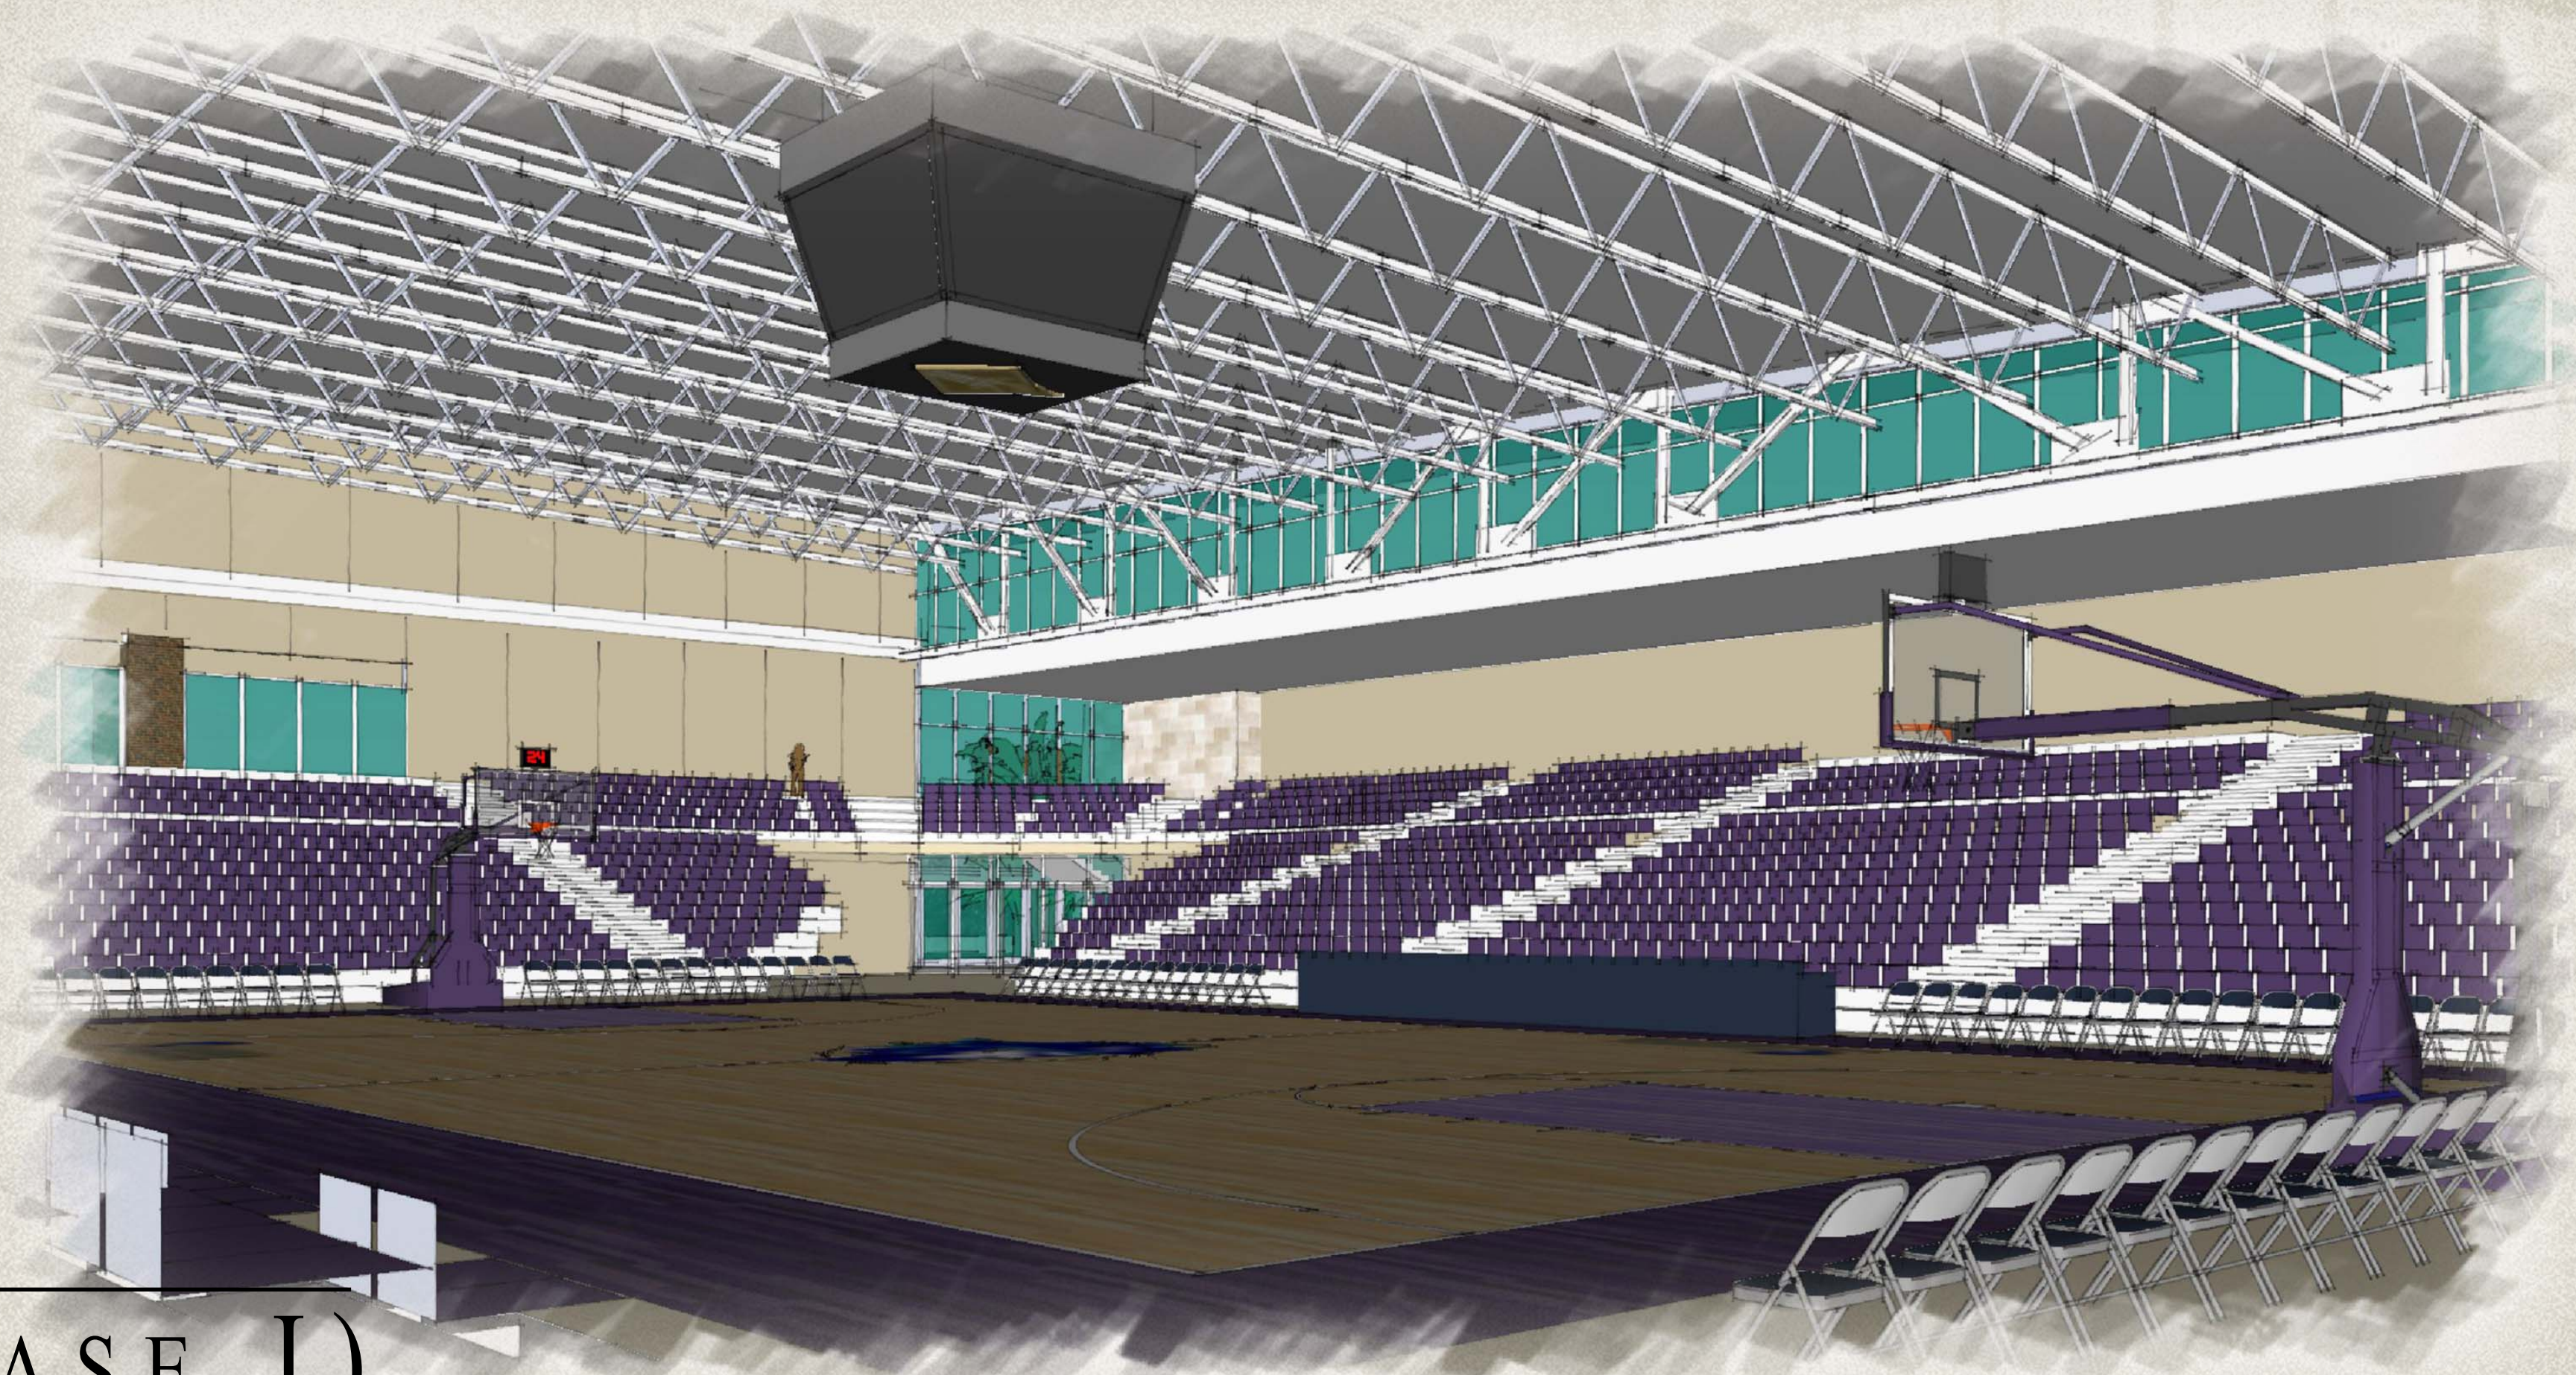

STUDENT ACTIVITY CENTER (PHASE I)

FLORIDA SOUTHWESTERN

FORT MYERS, FLORIDA

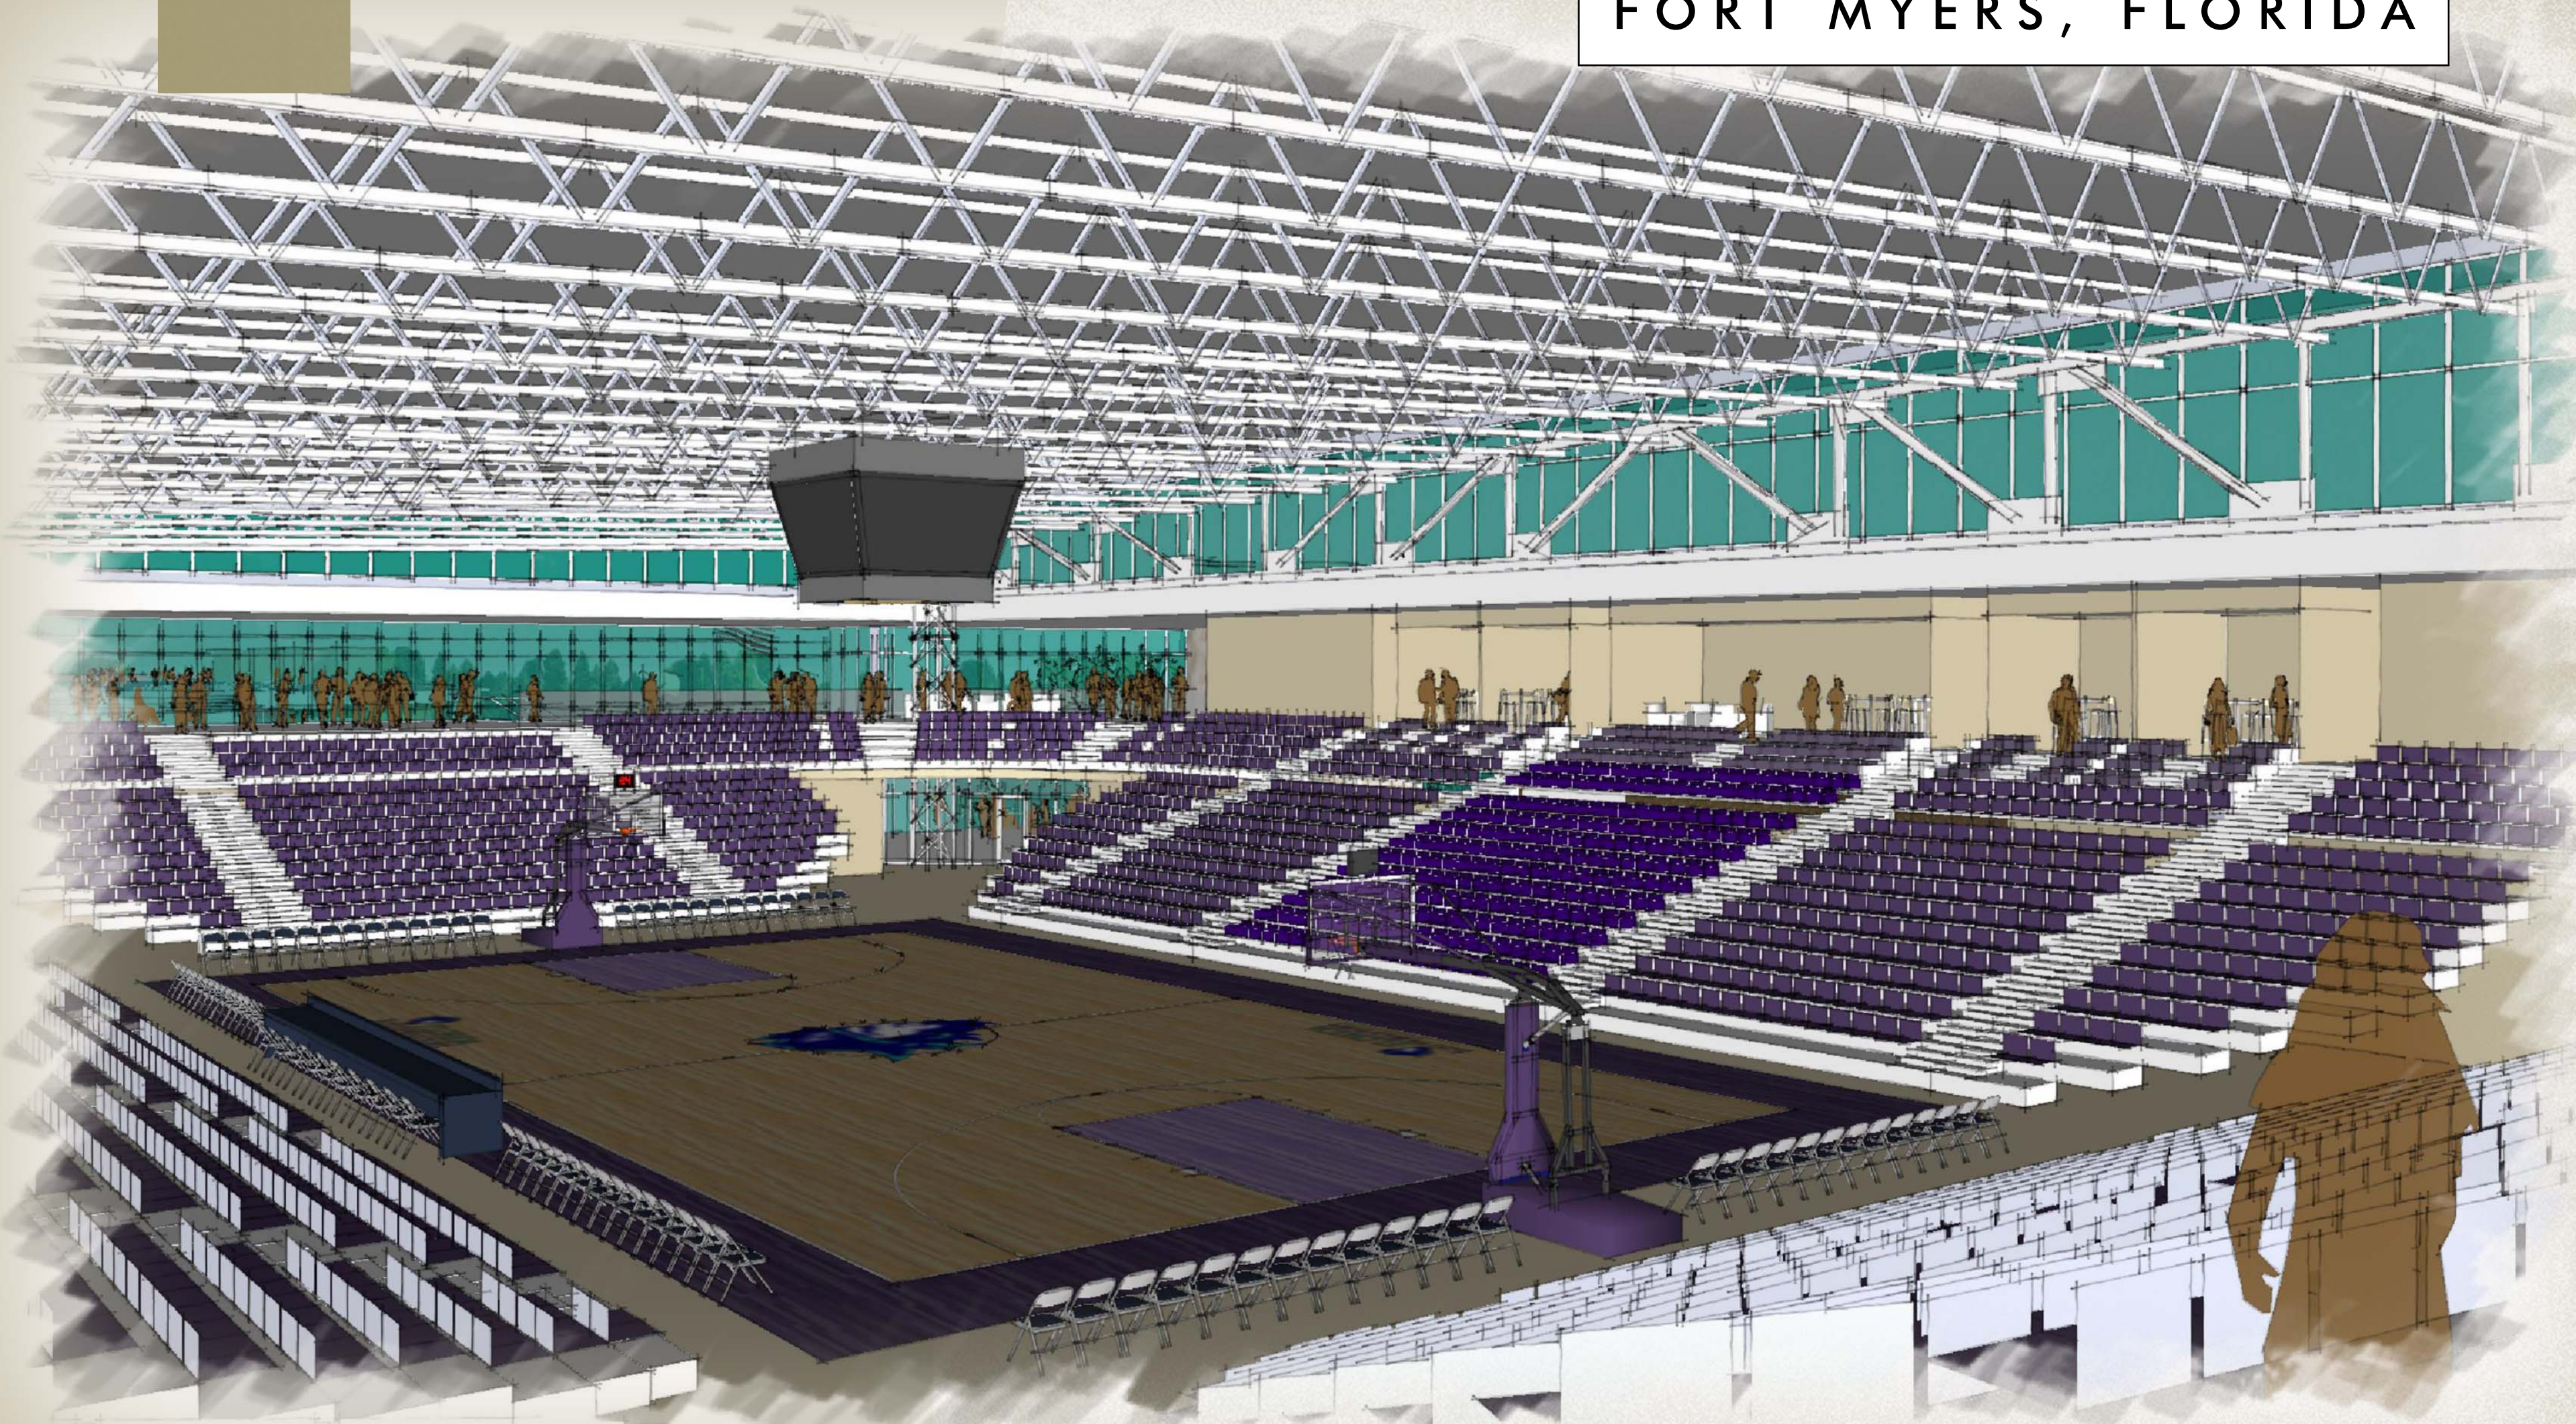

FLORIDA
SOUTHWESTERN
STATE COLLEGE



FLYNN-FINDERUP

ARCHITECTS
AA26002818 Established 1985